



# Delivery / Service Entrance Gates

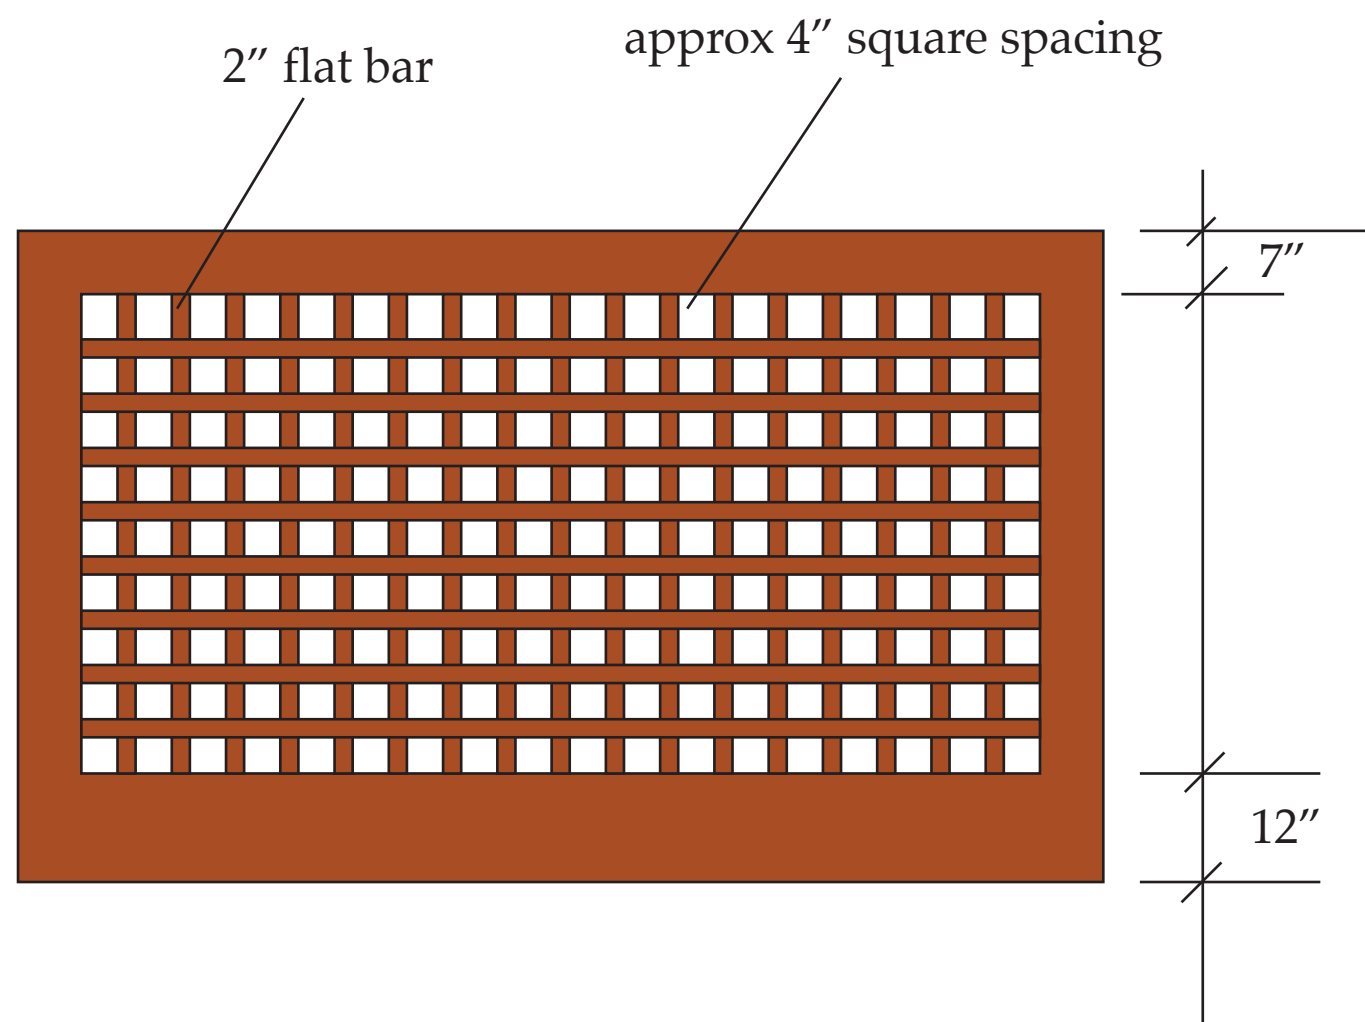

Pattern

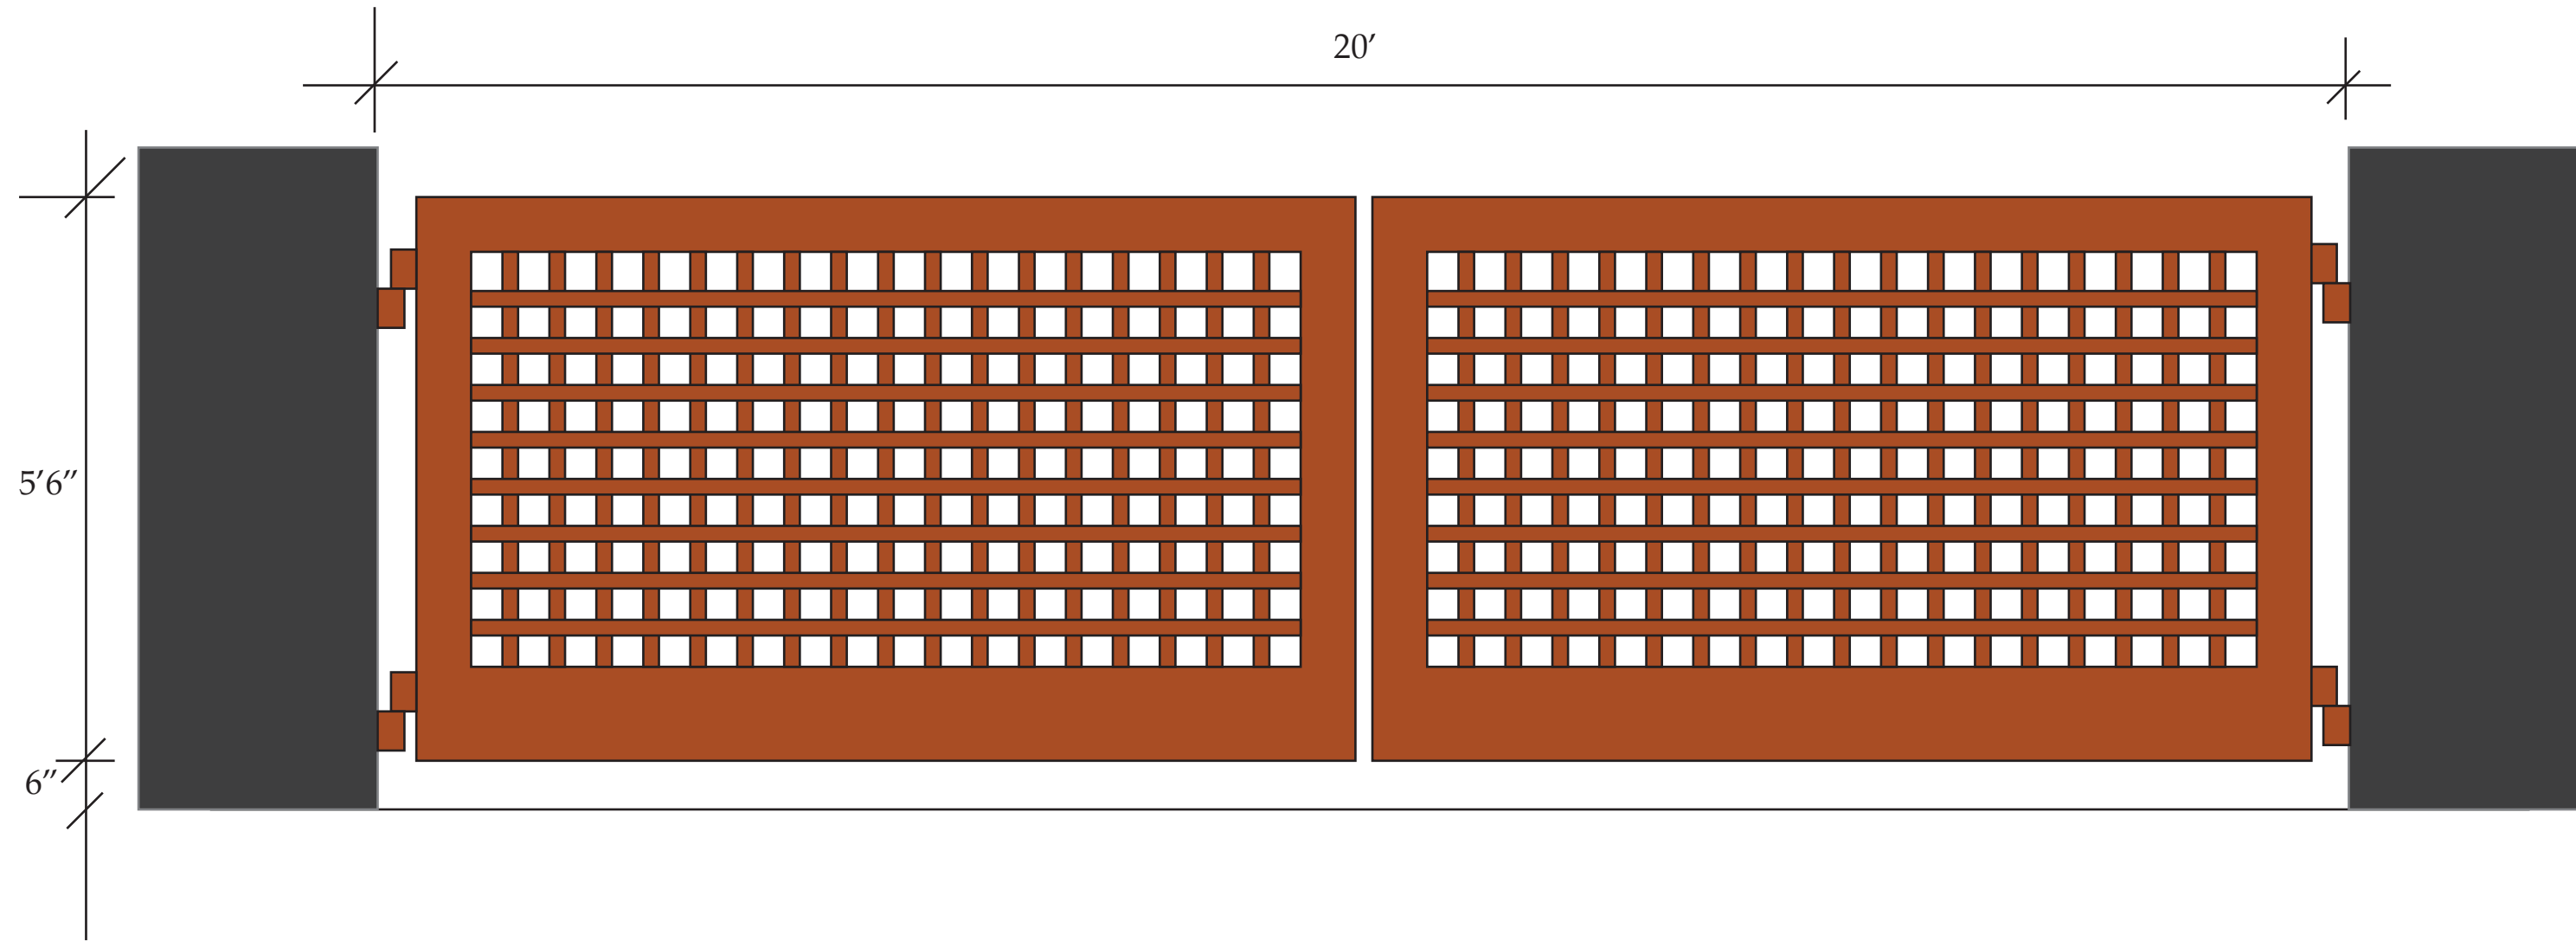